



BASEMENT PLAN

SCALE 3/32" = 1'-0"

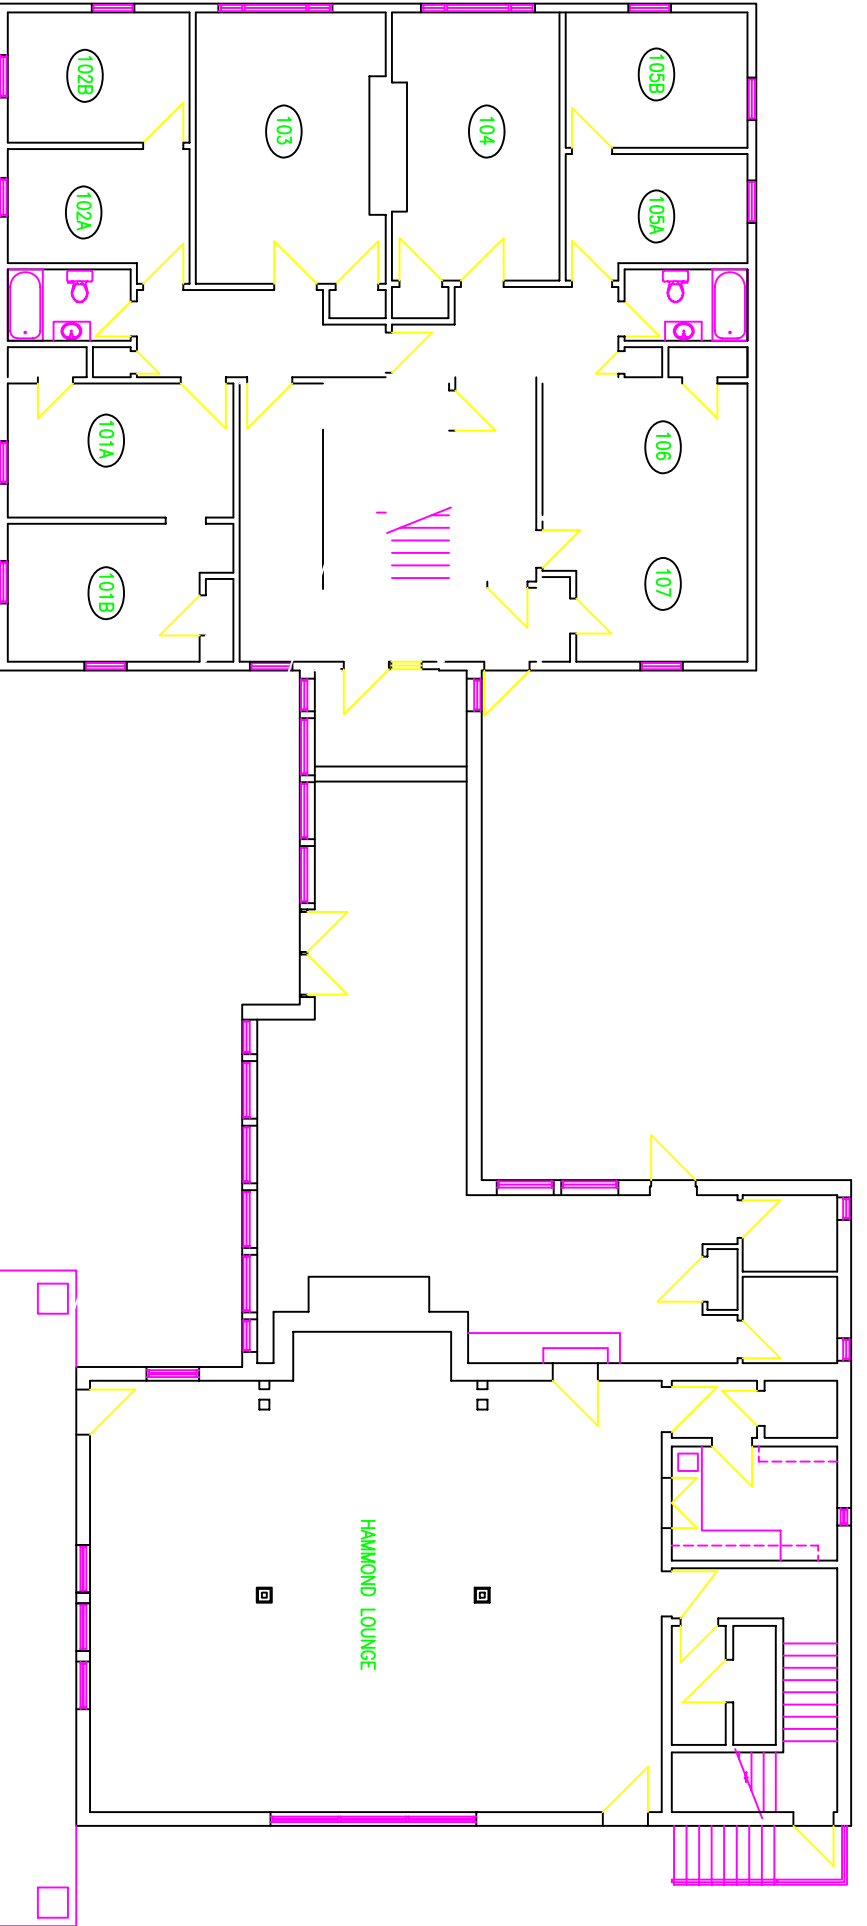

MAIN FLOOR PLAN

SCALE 3/32" = 1'-0"

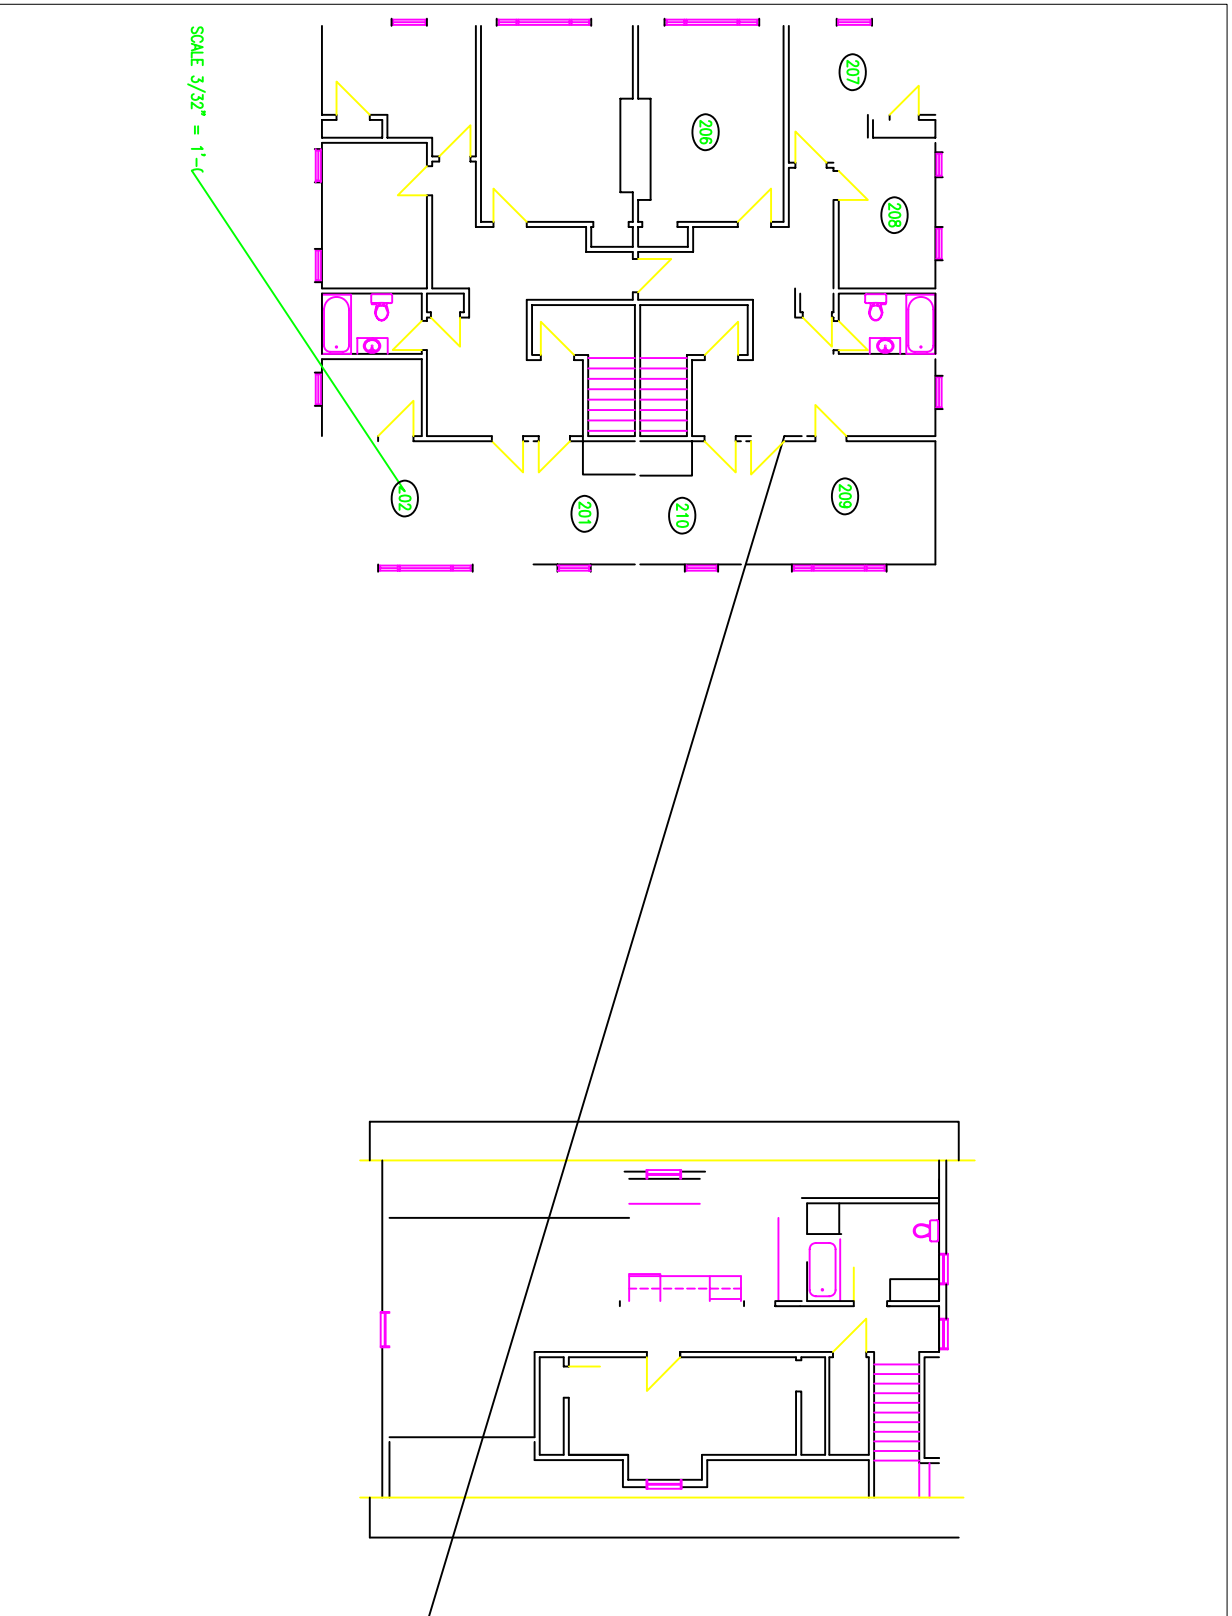

SCALE 3/32" = 1'-0"